


All work to be done in accordance with relevant Australian standards, building code of Australia and local authority regulations. Execute all work in tradesperson like manner and to the satisfaction of the superintendent. Prior to commencement of construction Builder to check dimensions "IF IN DOUBT ASK"

Any unauthorised use or reproduction will lead to legal action. Consent to reproduce by for any reason other than execution of the drawing to be given by Alatalo Bros Pty Ltd

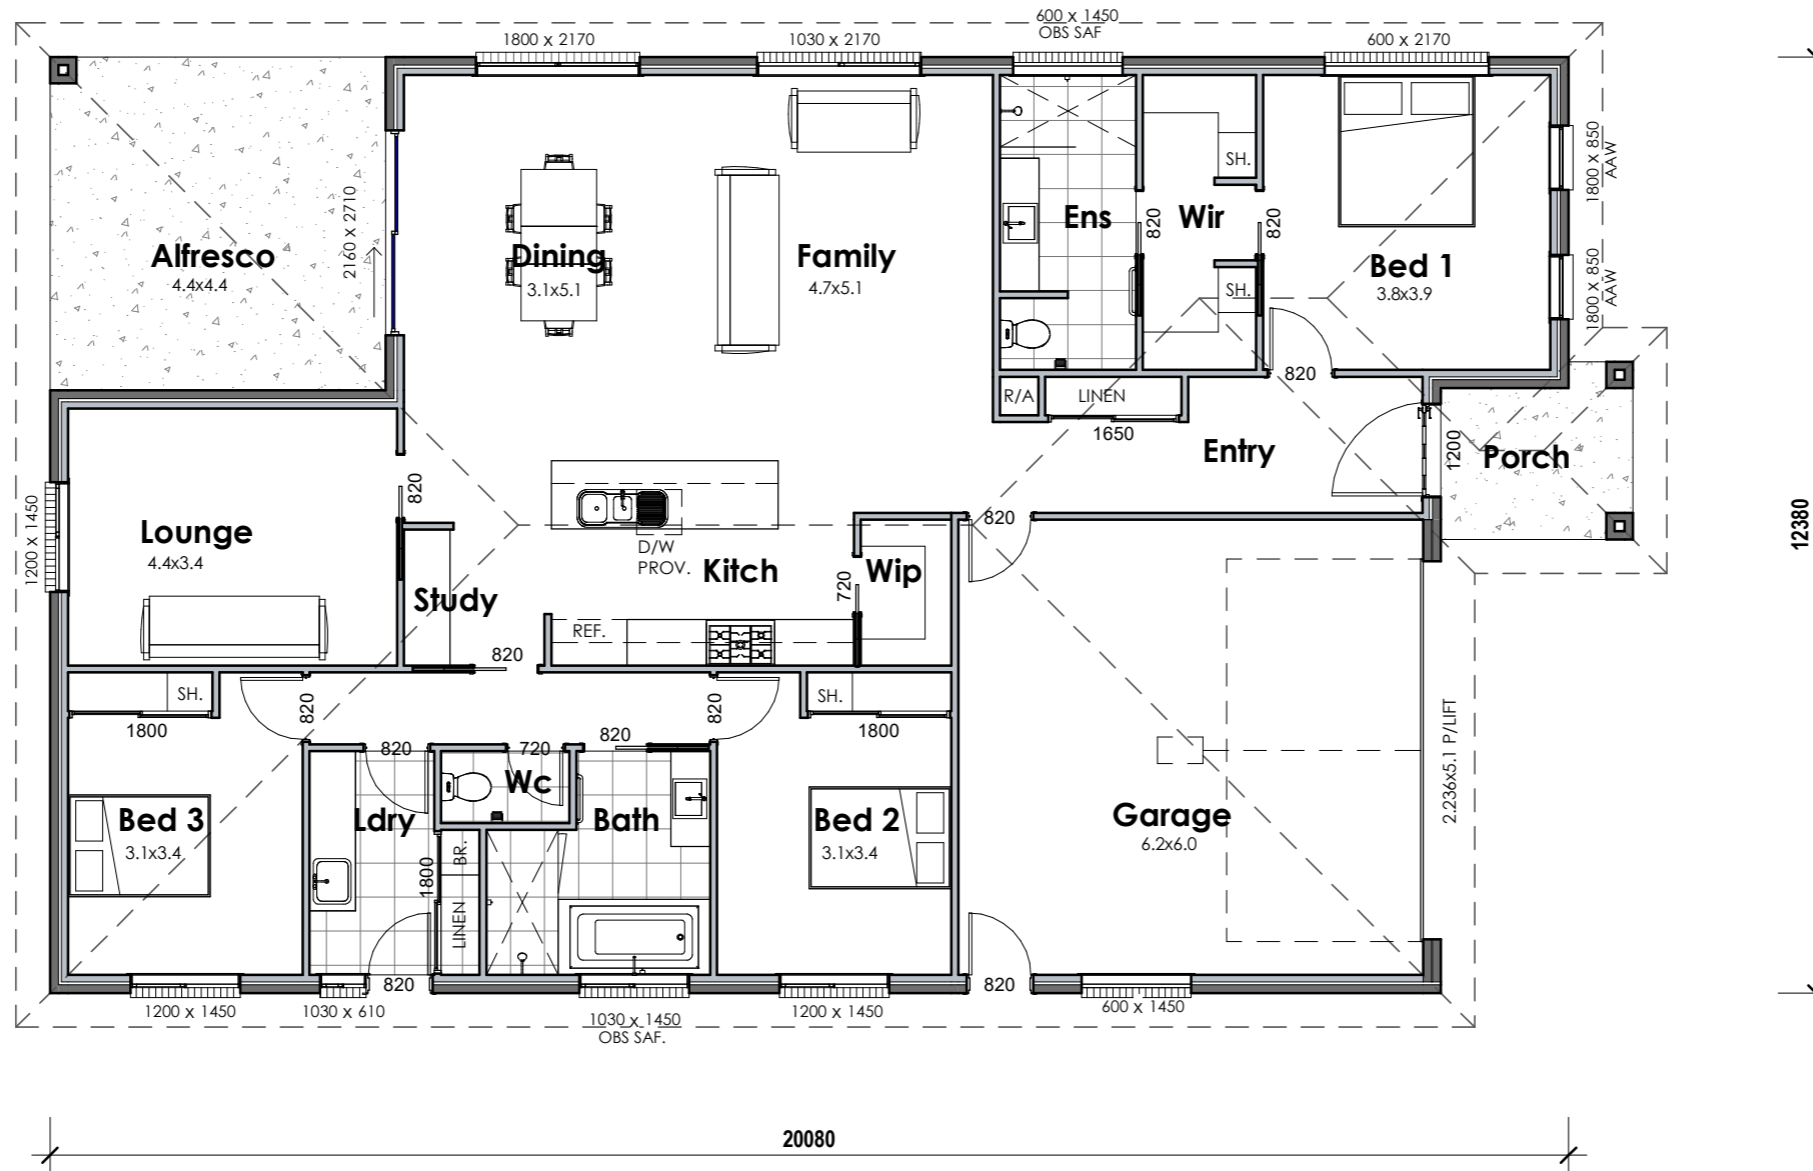

ISSUE	AMENDMENT	DATE

Area Schedule		
Name	Area	Squares
Living	175.6 m <sup>2</sup>	18.9
Garage	39.9 m <sup>2</sup>	4.3
Alfresco	19.6 m <sup>2</sup>	2.1
Porch	5.4 m <sup>2</sup>	0.6
Grand total: 4	240.4 m <sup>2</sup>	25.9

CONCEPT ONLY



ADDRESS: PO Box 387, (60-62 Hovell Street)  
Wodonga, Vic, 3690.  
Ph: (02) 6055 0180, ABN: 51 972 166 763

CLIENT  
ALATALO BROS

PROJECT  
GERYGONE 2

DRAWING  
Floor Plan

DATE: 17-10-22      SCALE: 1:100      DRAWN: NB

PROJECT No.      SHEET SIZE: A3      SHEET NO.: 1